


FITNESS CENTER EXPANSION & REMODEL

Sun City Vistoso
Oro Valley, Arizona

Option A November 18, 2011

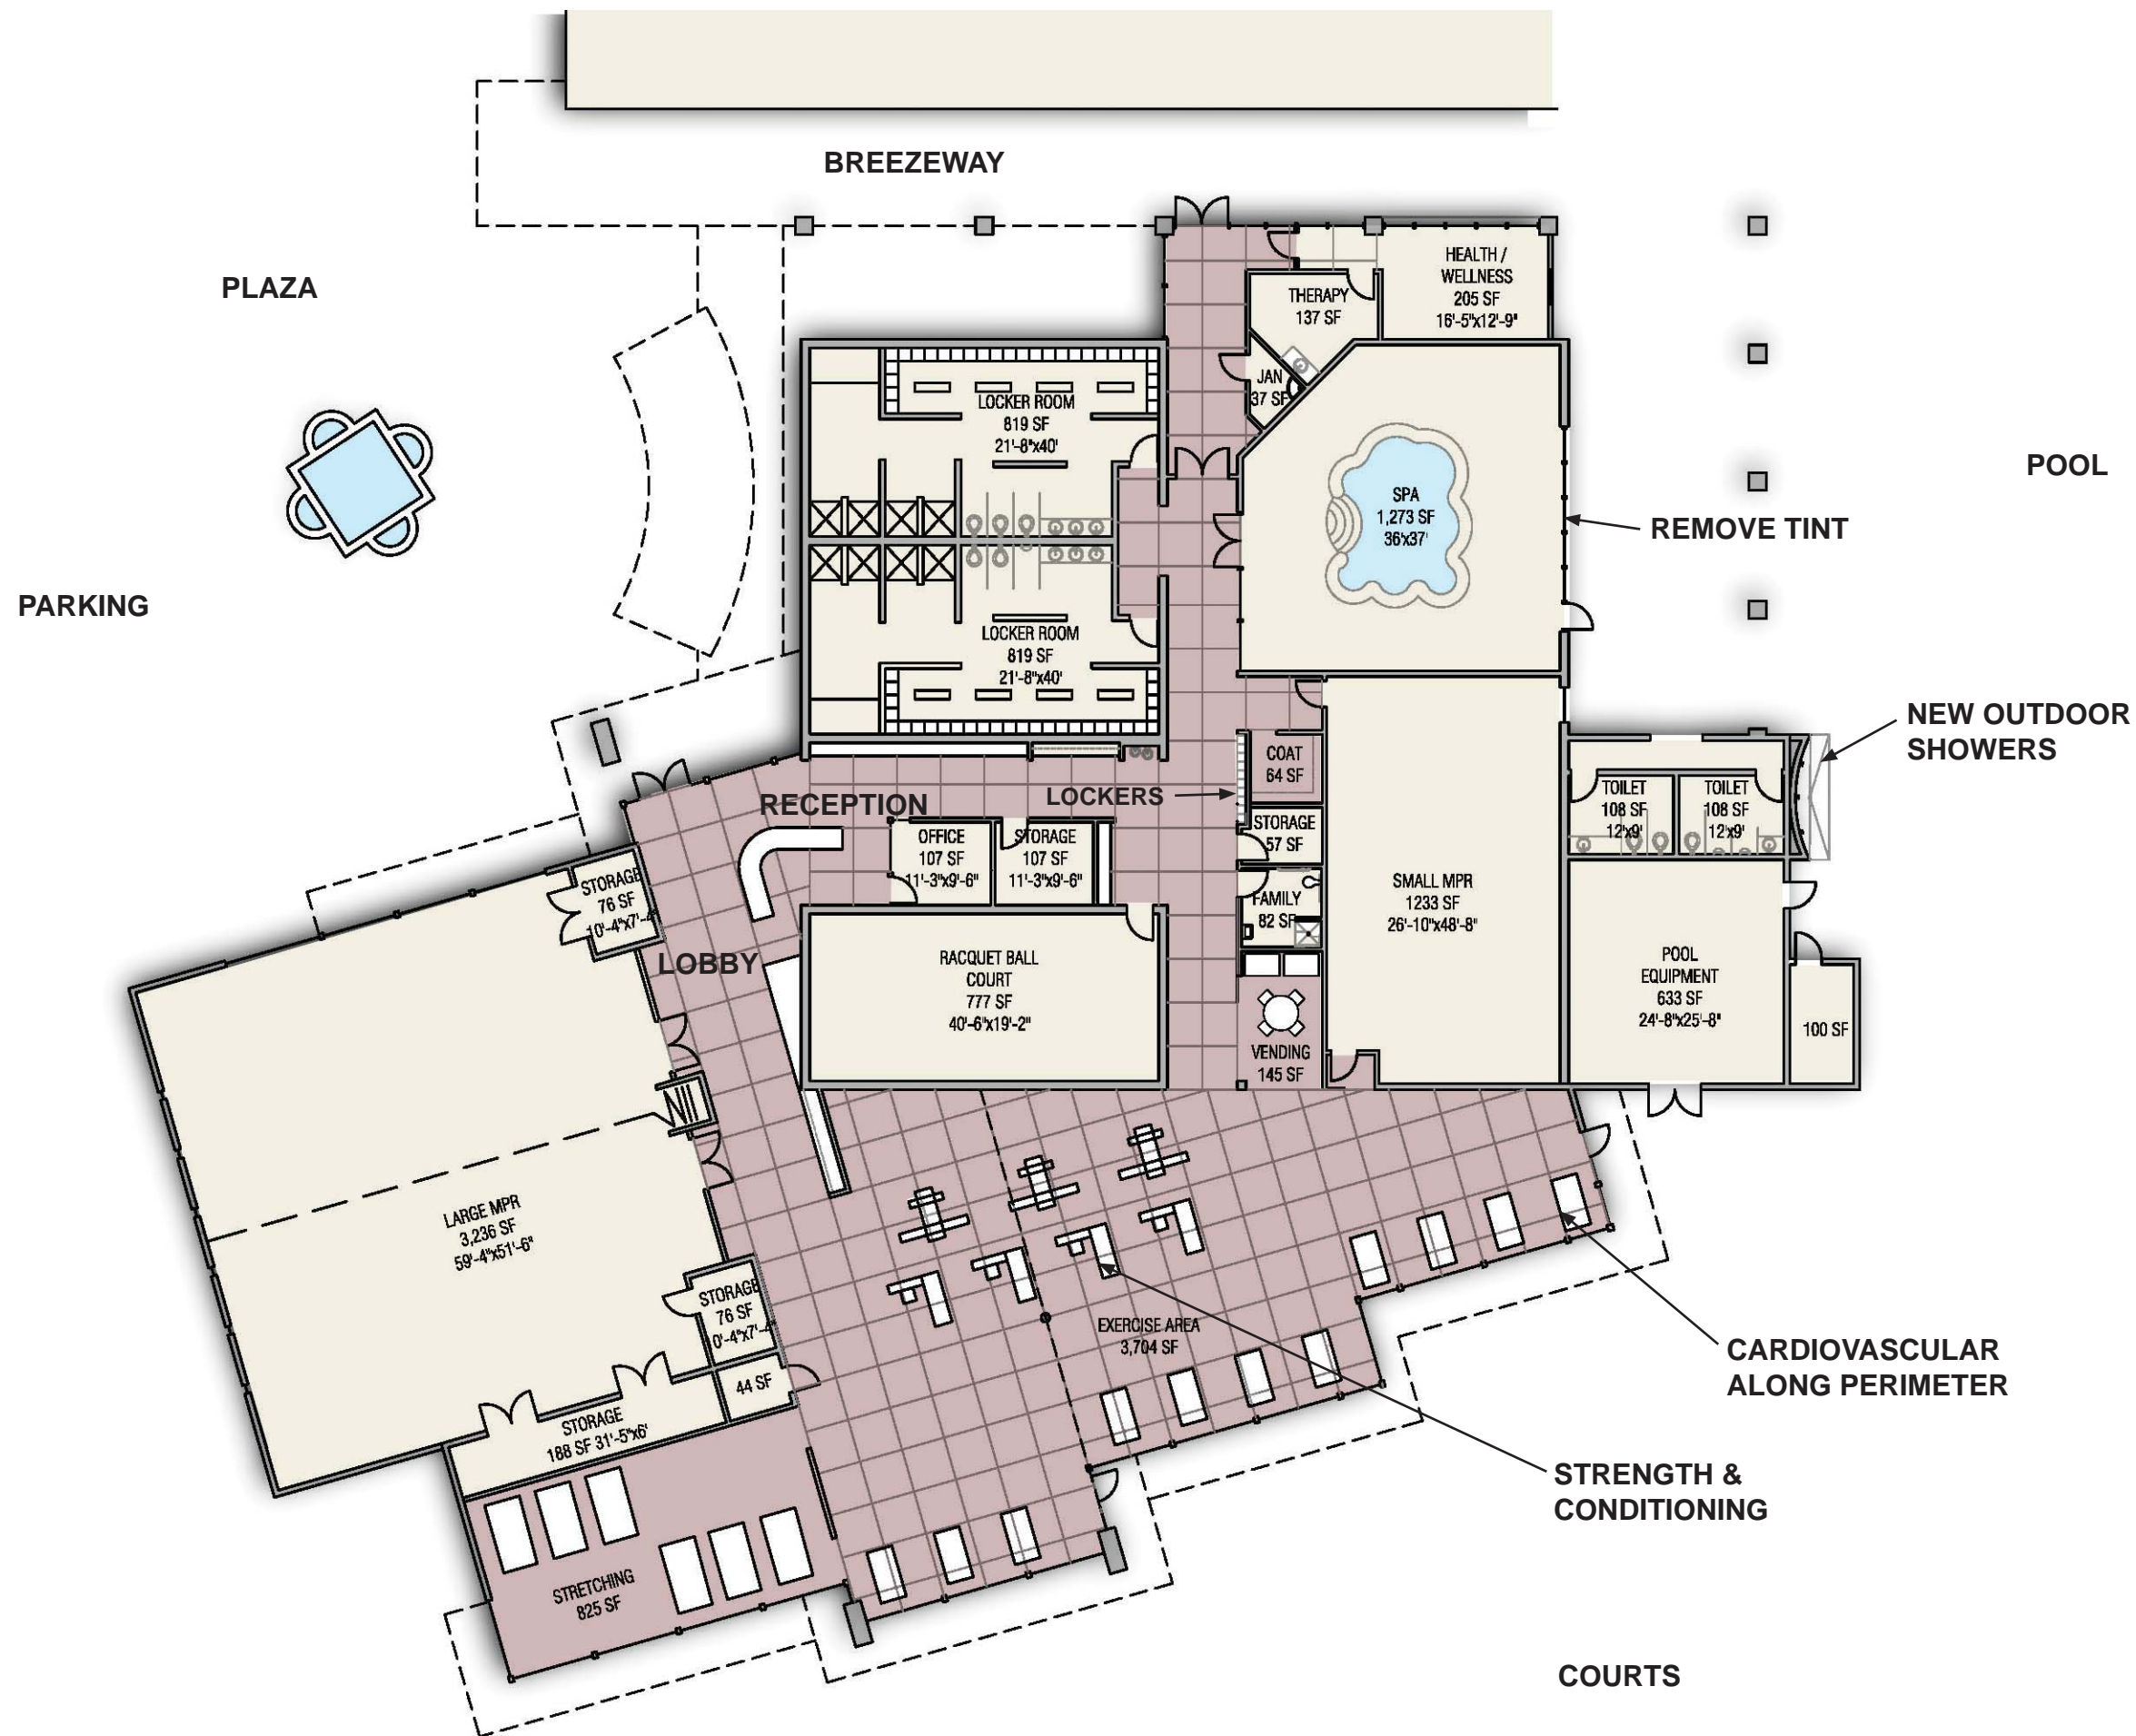

bws ARCHITECTS

BURNS WALD-HOPKINS SHAMBACH ARCHITECTS

261 North Court Avenue

Tucson, Arizona 85701


520.795.2705 Fax 520.795.6171

www.bwsarchs.com

FITNESS CENTER EXPANSION & REMODEL

Sun City Vistoso
Oro Valley, Arizona

Option B November 18, 2011

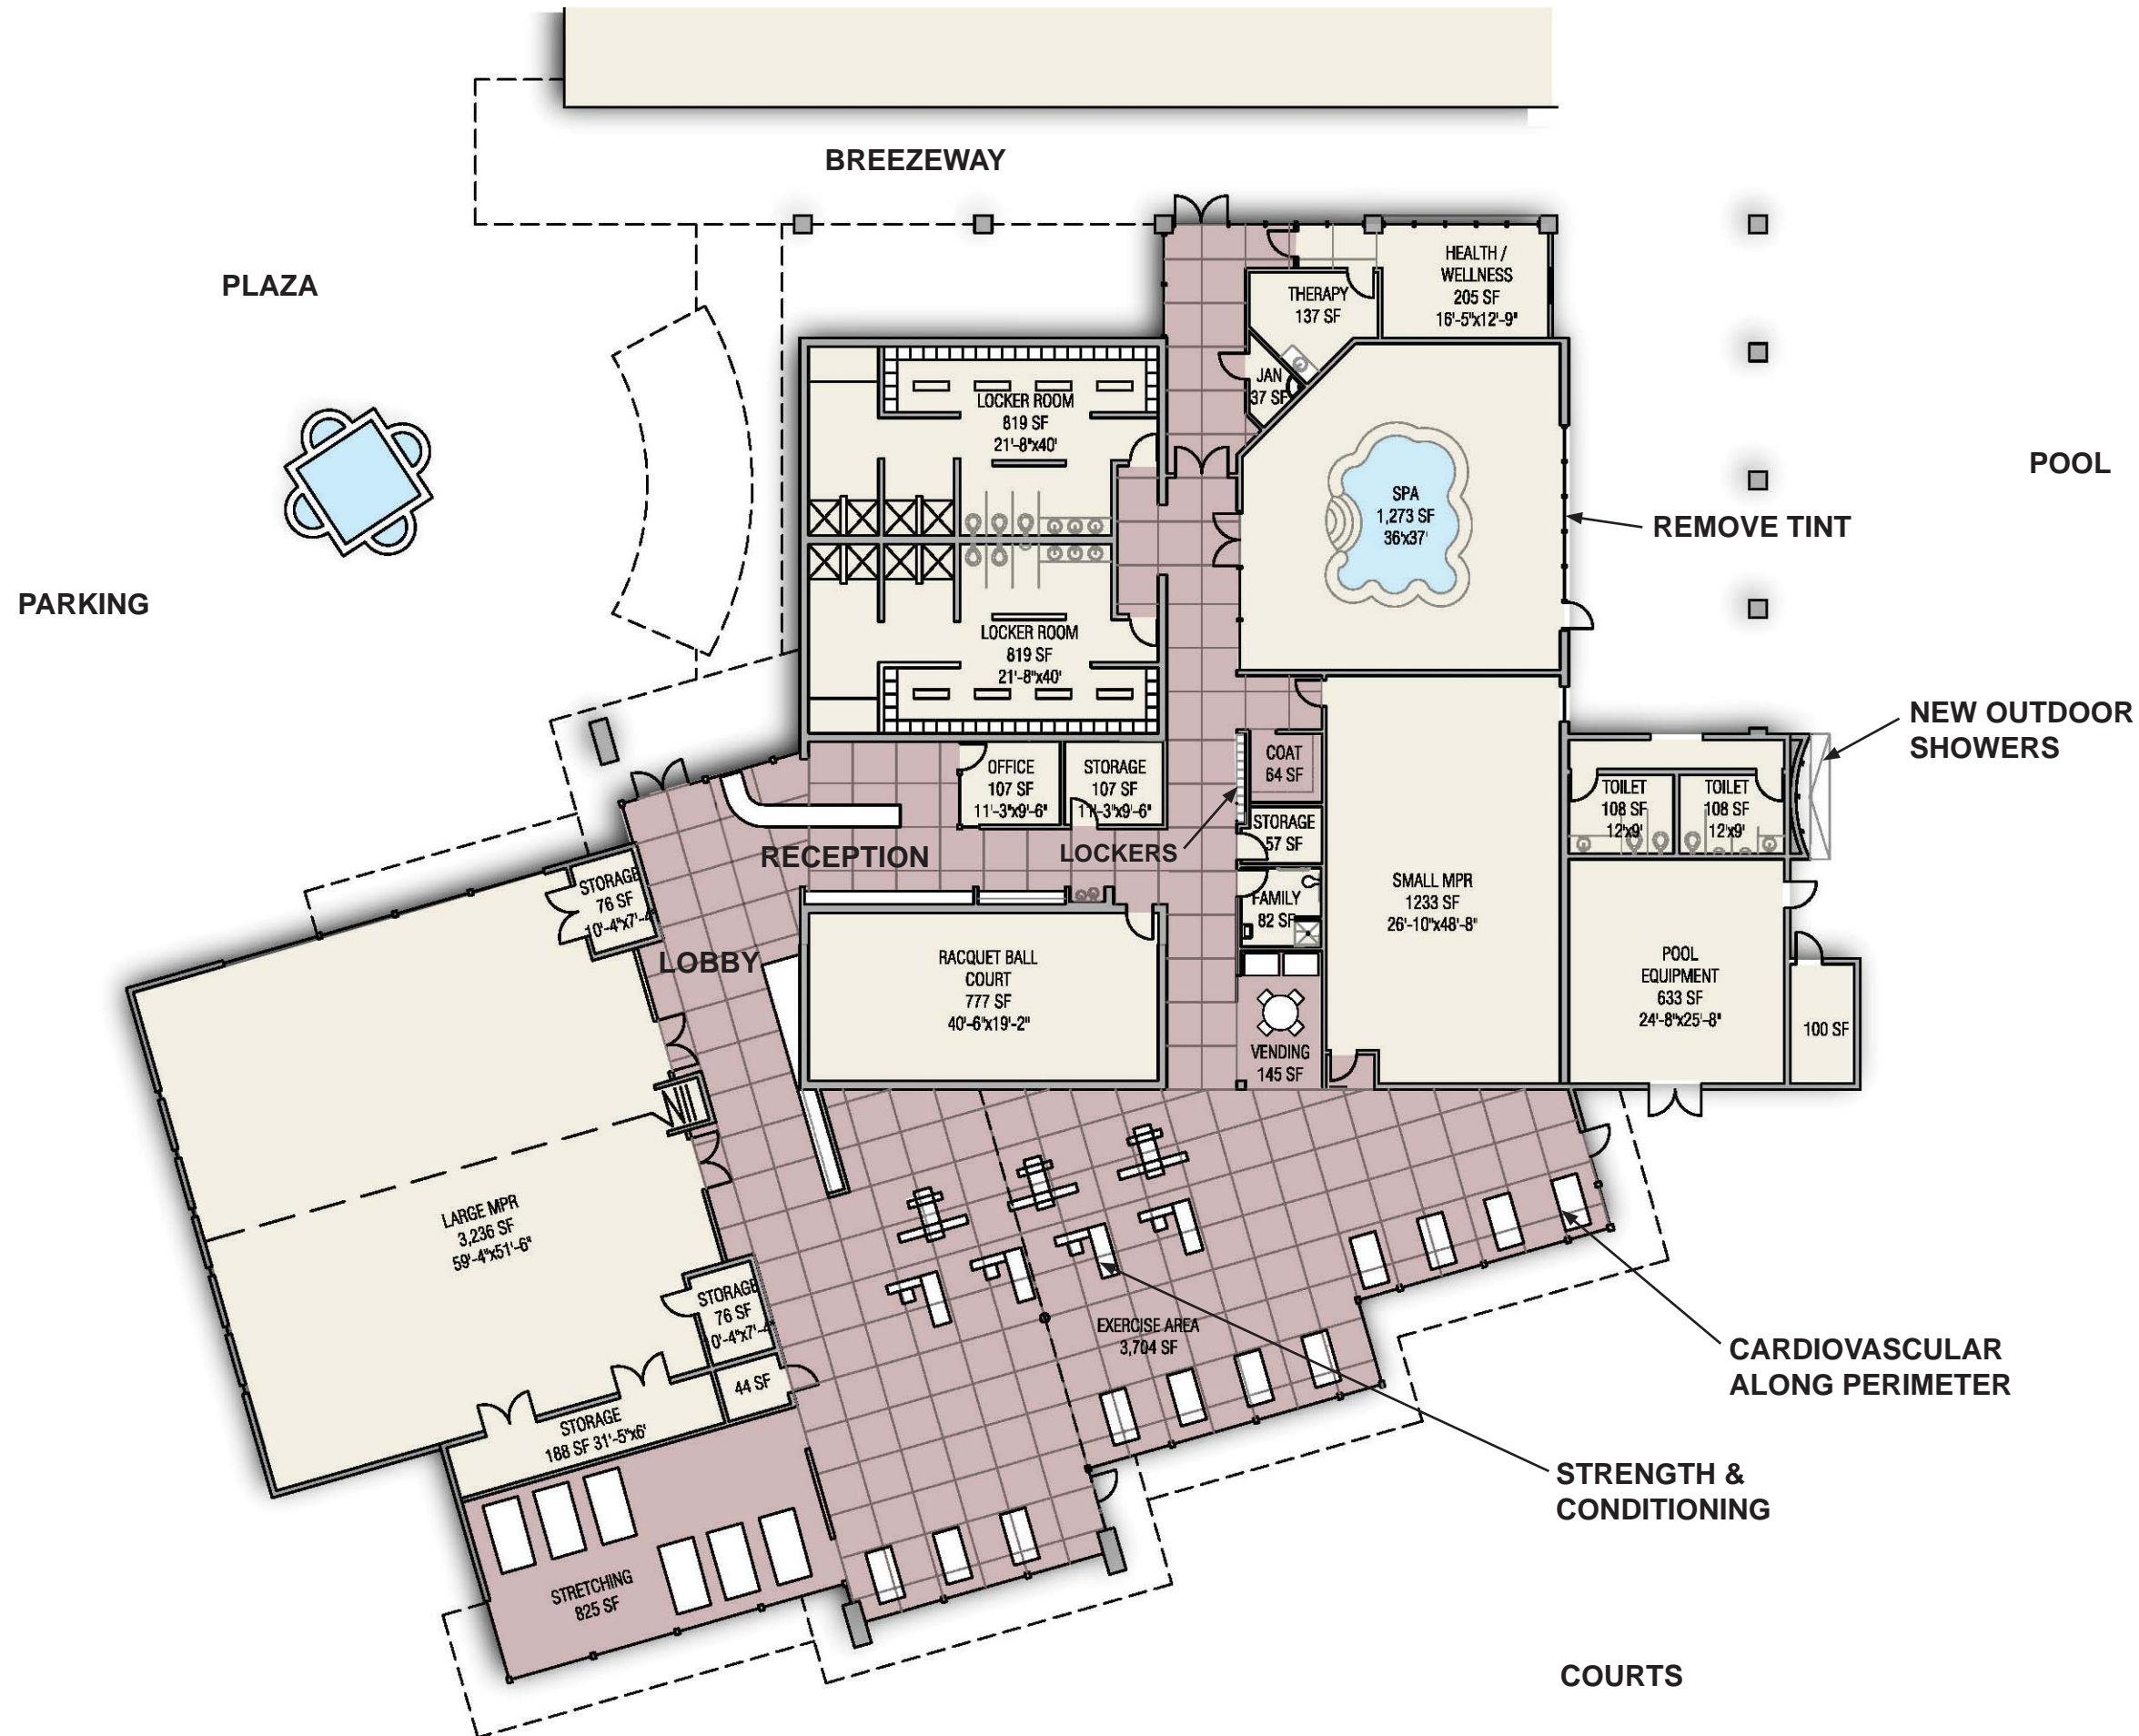

bws ARCHITECTS
BURNS WALD-HOPKINS SHAMBACH ARCHITECTS
261 North Court Avenue
Tucson, Arizona 85701
520.795.2705 Fax 520.795.6171
www.bwsarchs.com